




JDU	11-09-05	PRELIMINARY
JAH	11-08-05	CHECK SET
JAH	4-1-06	ISSUE

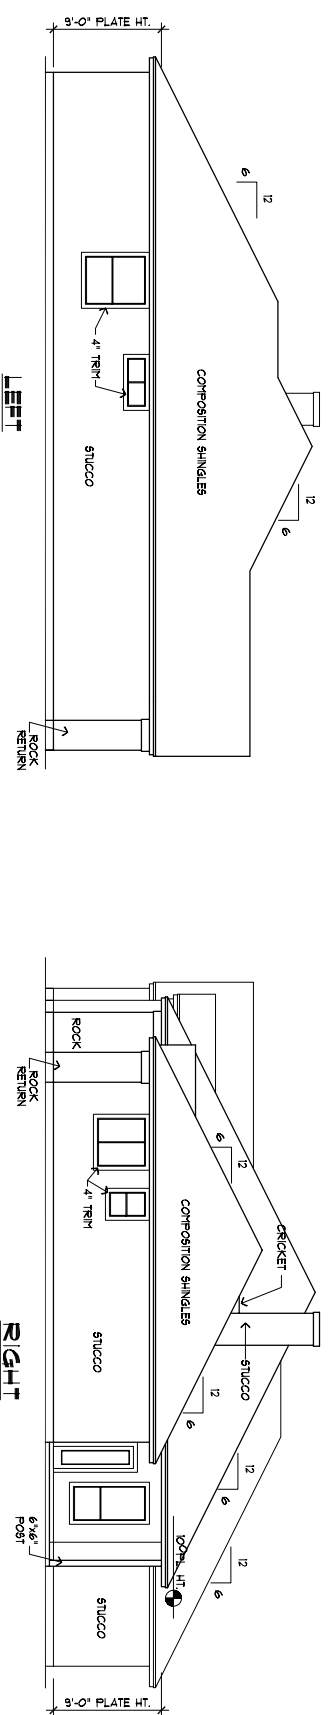


NOTE: CHIMNEY SHALL BE 2'-0" HIGHER THAN NEAREST STRUCTURE WITHIN 10'-0"

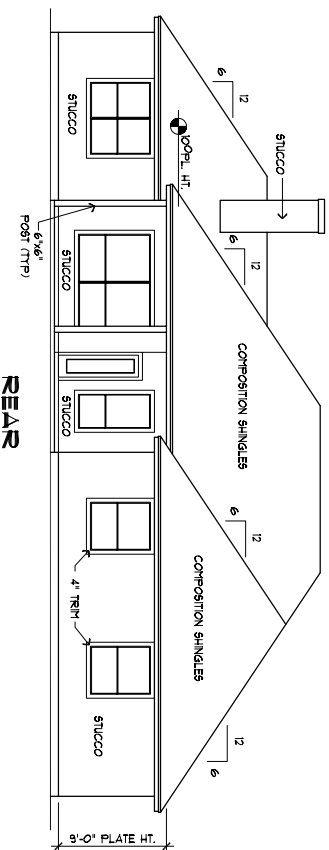


2 OTHER ELEVATIONS
SCALE: 1/8" = 1'-0"

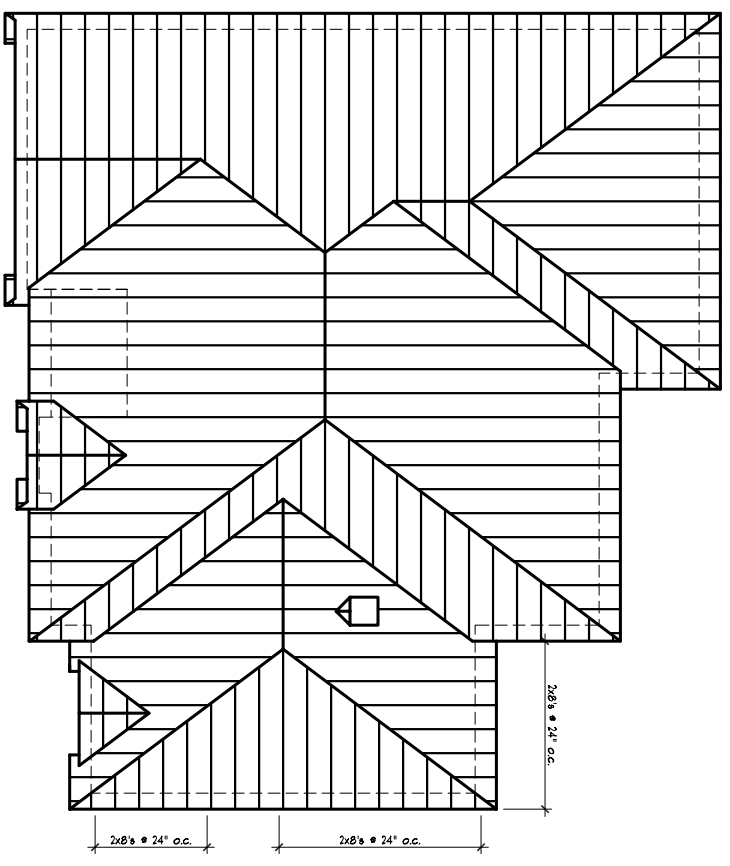

3 ROOF FRAMING PLAN
SCALE: 1/8" = 1'-0"
ALL RAFTERS TO BE 2x8 @ 24" o.c. (UNO.)

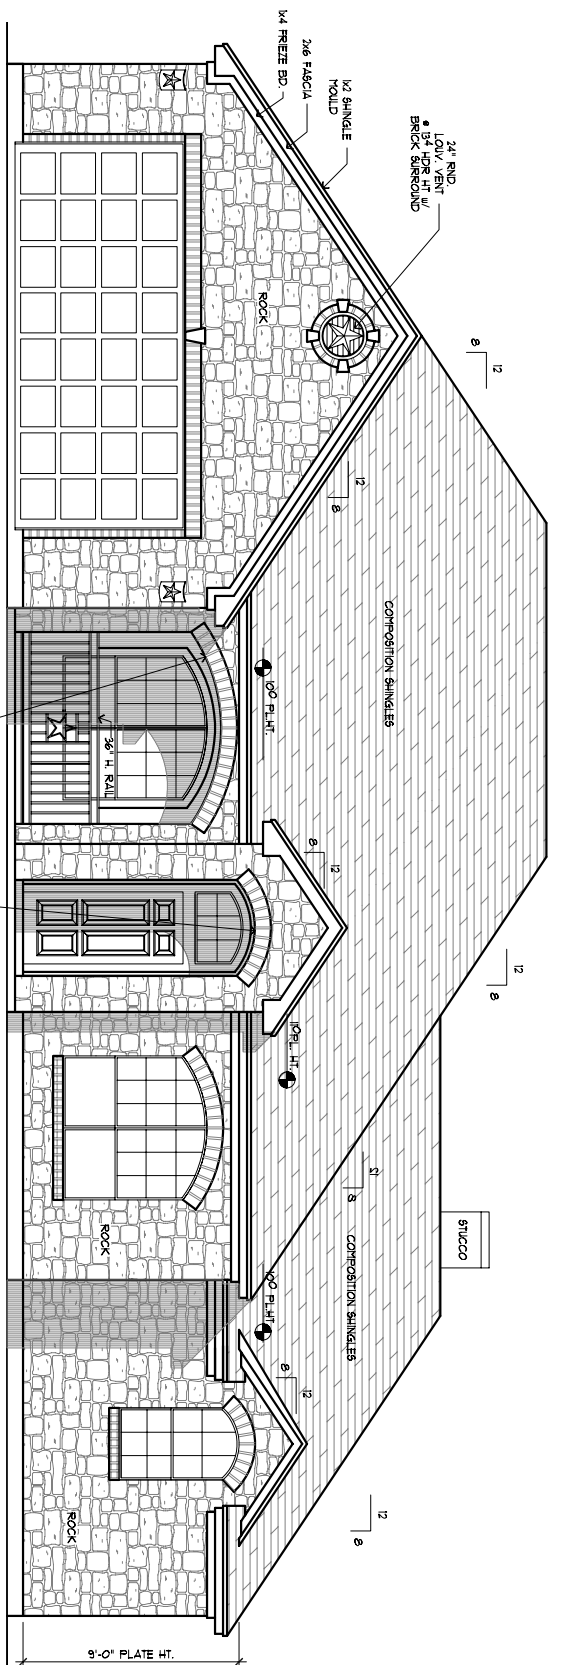

1 FRONT ELEVATION
SCALE: 1/8" = 1'-0"

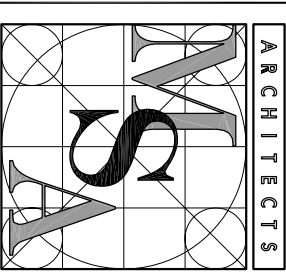

OF SAN ANTONIO, INC.
16607 BLANCO ROAD
SUITE 602
SAN ANTONIO
TEXAS 78232
210 408 7553 VOICE
210 408 7549 FAX
WWW.MSAOFSA.COM


THIS PLAN AND THE DESIGN CONTAINED HEREIN ARE THE PROPERTY OF WSA OF SAN ANTONIO, INC. AND MAY NOT BE REPRODUCED, ALL OR IN PART, WITHOUT WRITTEN CONSENT FROM WSA OF SAN ANTONIO, INC. WSA OF SAN ANTONIO, INC. IS A PROFESSIONAL BUILDING DESIGN FIRM IN THE STATE OF TEXAS AND IS NOT AN ENGINEERING FIRM. WE DO NOT QUALIFY TO BE ONE FOR ARE BE LICENSED TO DESIGN STRUCTURAL, MECHANICAL, ELECTRICAL, PLUMBING, HEATING, VENTILATING, AIR CONDITIONING, AND OTHER SYSTEMS. ONLY A LICENSED PROFESSIONAL ENGINEER SHOULD BE CONTACTED AND CONSULTED REGARDING ANY SUCH DESIGN. THE ENGINEER OF RECORD SHALL BEAR ALL RESPONSIBILITY FOR THE STRUCTURE UNDERGOING AND FOUNDATION DESIGN FOR THIS PROJECT. WSA OF SAN ANTONIO, INC. IS NOT TO BE HELD RESPONSIBLE FOR THE STRUCTURAL DESIGN IN ANY WAY EITHER OR BOTH IF ANY PROBLEMS HAV AREZ.

DANCO BUILDERS

225 LONE TREE LOT 6 ENGLISH OAKS


ELEVATIONS ROOF FRAMING OVERHANG DTL.

GL-4-2211

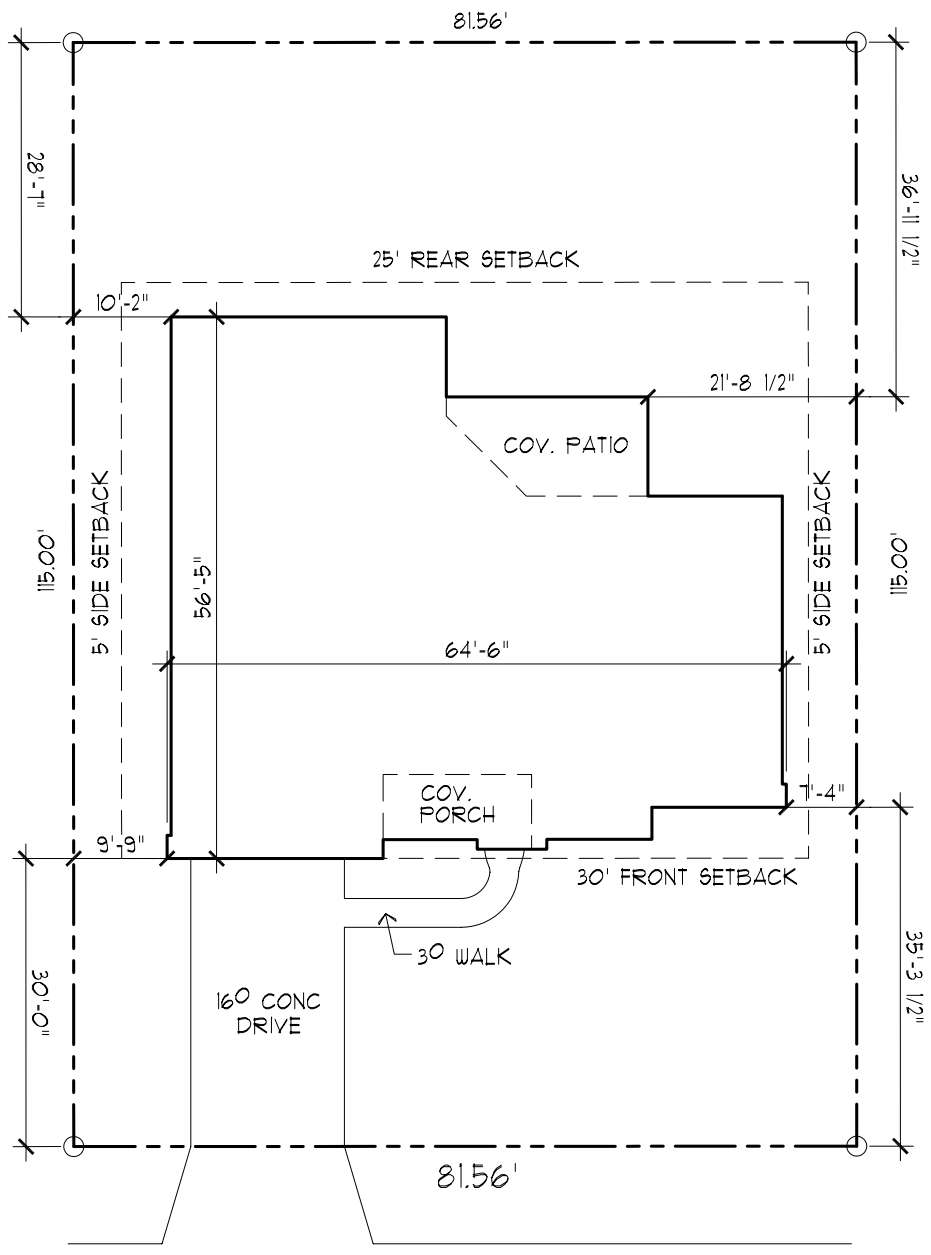

SCALE: 1" = 20'

ASSUMED GRADE ELEVATIONS
 TOP OF SLAB = 101.0'
 S.S. MANHOLE = 100.0'
 CENTER LINE OF STREET = 99.6'

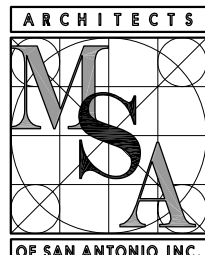client DANCO BUILDERS	plan GL-4-2249	lot 6
address 225 LONE TREE	date 3/31/06	blk. 4
subdivision ENGLISH OAKS	 <p>MSA OF SAN ANTONIO, INC. 16607 BLANCO ROAD SAN ANTONIO TEXAS 7 8 2 3 2 210 408 7553 VOICE 210 408 7543 FAX</p>	
<p>BUILDER SHALL VERIFY ALL LOT DIMENSIONS, EASEMENTS, & BUILDING LINES PRIOR TO COMMENCING CONSTRUCTION. THIS PLOT PLAN IS COMPLETE AND PROPOSED CONSTRUCTION DOES NOT CROSS ANY PROPERTY LINE, DOES NOT EXTEND ONTO OR ACROSS EASEMENTS WITHOUT PROPER WRITTEN PERMISSION, DOES NOT VIOLATE BUILDING LINE RESTRICTIONS.</p>		