


AK4	D-3-06	PRELIM
AK4	1-8-07	CHK SET

These drawings are incomplete and may not be used for regulatory approval, permit or construction, for review only. Brent R. Anderson, AIA: Registered Architect, State of Texas: 17241.

**ARCHITECTS**

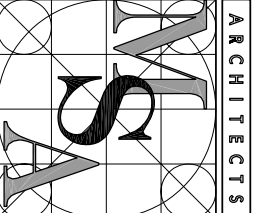

**OF SAN ANTONIO, INC.**  
 16607 BLANCO ROAD  
 SUITE 602  
 SAN ANTONIO  
 TEXAS 78232  
 210.408.7553 VOICE  
 210.408.7543 FAX  
 WWW.MSAOFSA.COM

THIS PLAN AND THE DRAWINGS CONTAINED HEREIN ARE THE PROPERTY OF WSA OF SAN ANTONIO, INC. AND MAY NOT BE REPRODUCED, ALL OR IN PART, WITHOUT WRITTEN CONSENT FROM WSA OF SAN ANTONIO, INC. WSA OF SAN ANTONIO, INC. IS A PROFESSIONAL BUILDING DESIGN FIRM IN THE STATE OF TEXAS. WE ARE NOT AN ENGINEERING FIRM. WE DO NOT QUALIFY TO BE ONE UNLESS WE ARE LICENSED TO DESIGN STRUCTURAL, MECHANICAL, ELECTRICAL, PLUMBING, AND/OR PAVEMENT AND THE FOUNDATION DESIGN. SHOULD AN ENGINEER BE PRESENT ON THESE DRAWINGS, THE ENGINEER'S RECORD SHALL BEAR ALL RESPONSIBILITY FOR THE STRUCTURAL UNDERPINNING AND FOUNDATION DESIGN FOR THIS PROJECT. WSA OF SAN ANTONIO, INC. IS NOT AN ARCHITECT OR ARCHITECTURAL FIRM. WE ARE NOT AN ARCHITECT OR ARCHITECTURAL FIRM.


**DANCO BUILDERS**  
**ROGER CROSSWHITE**

**RIVER MOUNTAIN RANCH**


**ELEVATIONS  
 ROOF FRAMING PLAN**

**GR-3-2301**


© COPYRIGHT 2004 WSA OF SAN ANTONIO, INC. ALL RIGHTS RESERVED.

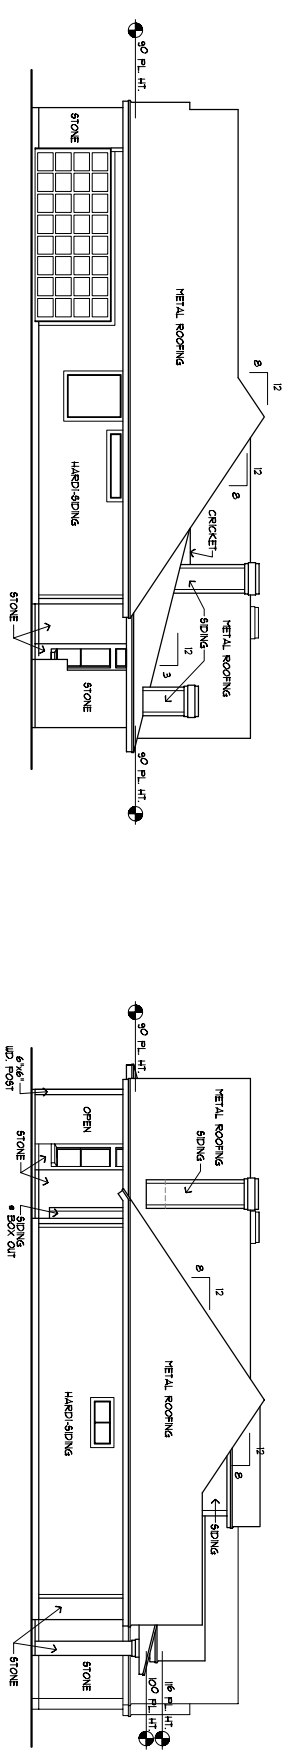


**LEFT ELEVATION**

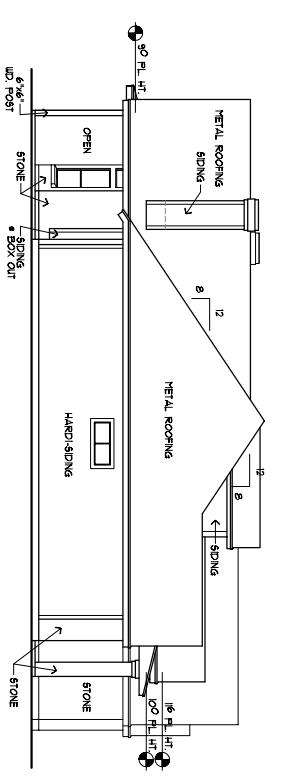

**RIGHT ELEVATION**

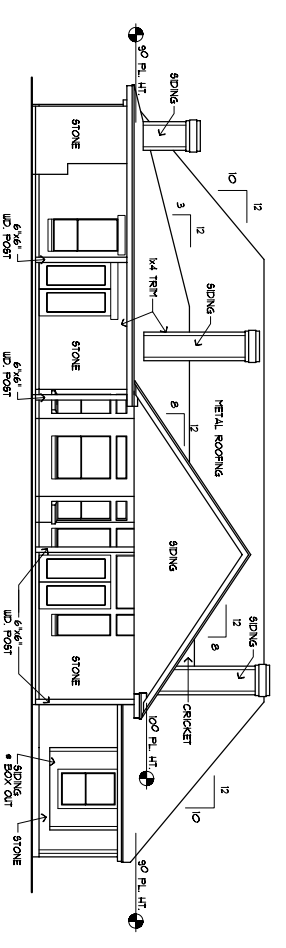


**REAR ELEVATION**

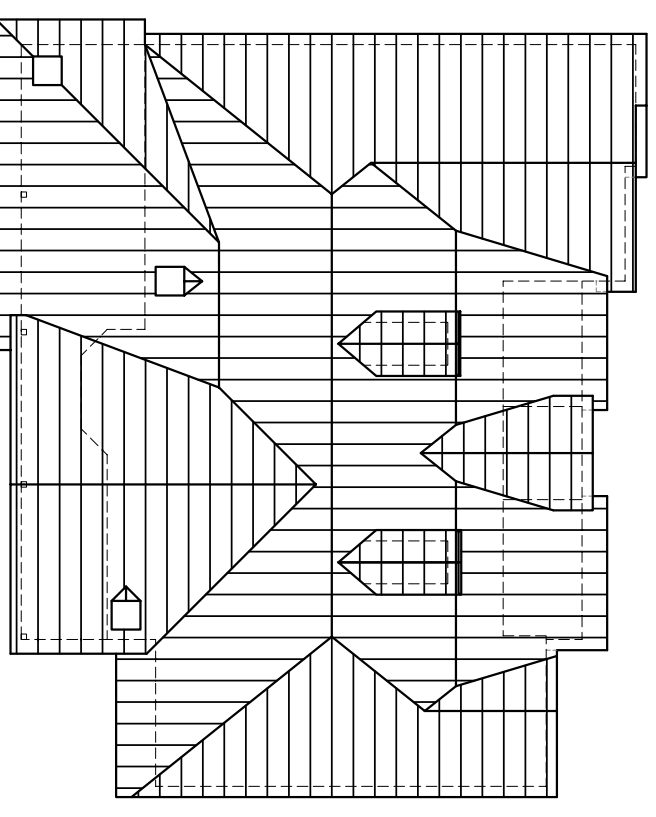

**3 ROOF FRAMING PLAN**

SCALE: 1/8" = 1'-0"  
 NOTE:  
 ALL RAFTERS TO BE 2x6 @ 24" O.C.  
 OTHERS NOTED OTHERWISE

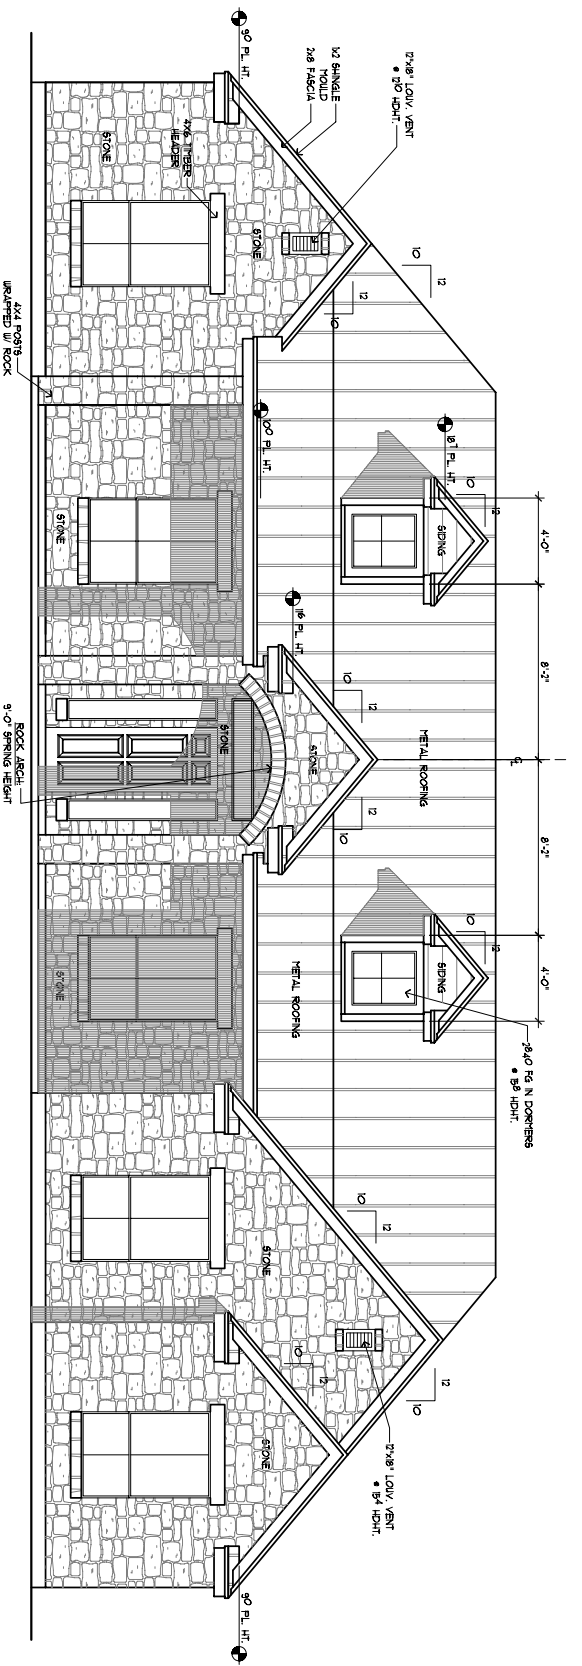

**1 FRONT ELEVATION**

SCALE: 1/4" = 1'-0"

NOTE:  
 CHIMNEY SHALL BE 2'-0" HIGHER THAN  
 NEAREST STRUCTURE WITHIN 10'-0"