


1 FIRST FLOOR PLAN

SCALE: 1/4" = 1'-0"
 5/8" FINISH LINE
 8'-0" WINDOW HEADERS HEIGHT (UNO)
 8'-0" DOOR HEADERS HEIGHT (UNO)


NOTE:
 2x6 EXTERIOR WALLS

 

SQUARE FOOTAGES:

TOTAL LIVING	3232 Sq.Ft.
GARAGE/WORKSHOP	921 Sq.Ft.
FRONT PORCH	161 Sq.Ft.
COV. PATIO	339 Sq.Ft.
TOTAL COVERAGE	4653 Sq.Ft.

R6	05-16-08	PRELIMINARY
R5	04-11-08	PRELIMINARY

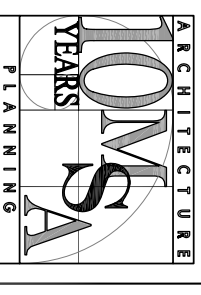

MSA ARCHITECTURE & PLANNING
 CELEBRATING 10 YEARS
 IN BUSINESS

16719 HUEBNER ROAD
 BLDG. 3 SUITE 301
 SAN ANTONIO,
 TEXAS 78248
 210 408 7553 VOICE
 210 408 7543 FAX
 WWW.MSAOFSA.COM


THIS PLAN AND THE DESIGN CONTAINED HEREIN ARE THE PROPERTY OF MSA OF SAN ANTONIO, INC. AND MAY NOT BE REPRODUCED, ALL OR IN PART, WITHOUT WRITTEN CONSENT FROM MSA OF SAN ANTONIO, INC. MSA OF SAN ANTONIO, INC. IS A PROFESSIONAL ENGINEERING DESIGN FIRM IN THE STATE OF TEXAS. HE IS NOT AN ENGINEERING FIRM. HE DOES NOT QUALIFY TO BE ONE NOR ARE HE LICENSED TO DESIGN STRUCTURAL FOUNDATIONS OR FOUNDATIONS. A LICENSED PROFESSIONAL ENGINEER SHOULD BE CONSULTED AND CONSULTED PRELIMINARY DESIGN SHOULD BE OBTAINED BEFORE ANY CONSTRUCTION OF THE STRUCTURE. MSA OF SAN ANTONIO, INC. IS NOT TO BE HELD RESPONSIBLE FOR THE STRUCTURAL DESIGN OF ANY STRUCTURE OR FOR ANY PROBLEMS THAT MAY BE ENCOUNTERED BY AN OWNER'S FIRM.

DANCO BUILDERS
 A RESIDENCE FOR
KEVIN & KAMELIA FIEDLER
 LOT 17, BLK ENCHANTED GLEN ENCHANTED OAKS

PRELIMINARY


SQUARE FOOTAGES	3232 Sq.Ft.
TOTAL LIVING	3232 Sq.Ft.
GARAGE/WORKSHOP	921 Sq.Ft.
FRONT PORCH	161 Sq.Ft.
COV. PATIO	339 Sq.Ft.
TOTAL COVERAGE	4653 Sq.Ft.

GR-3-2232

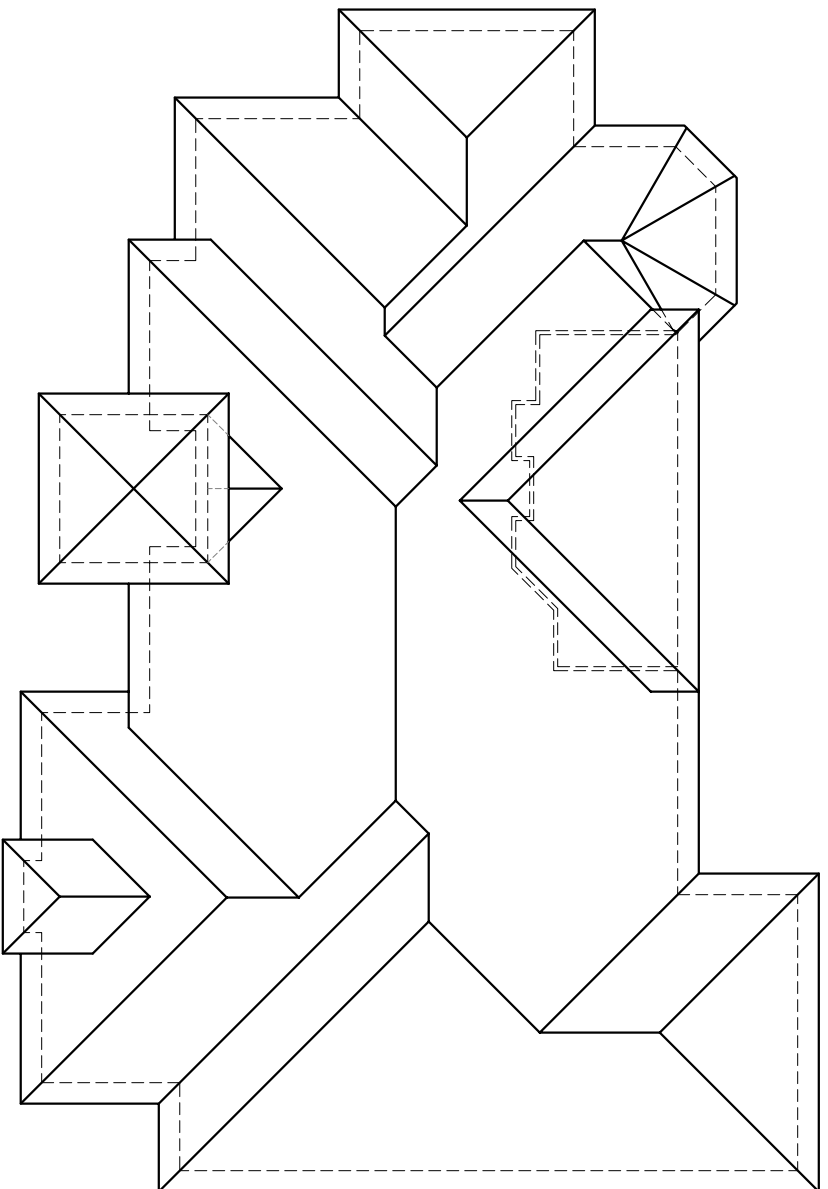

2 ROOF PLAN

SCALE: 1/8" = 1'-0"
10'-0" PLATE HEIGHT

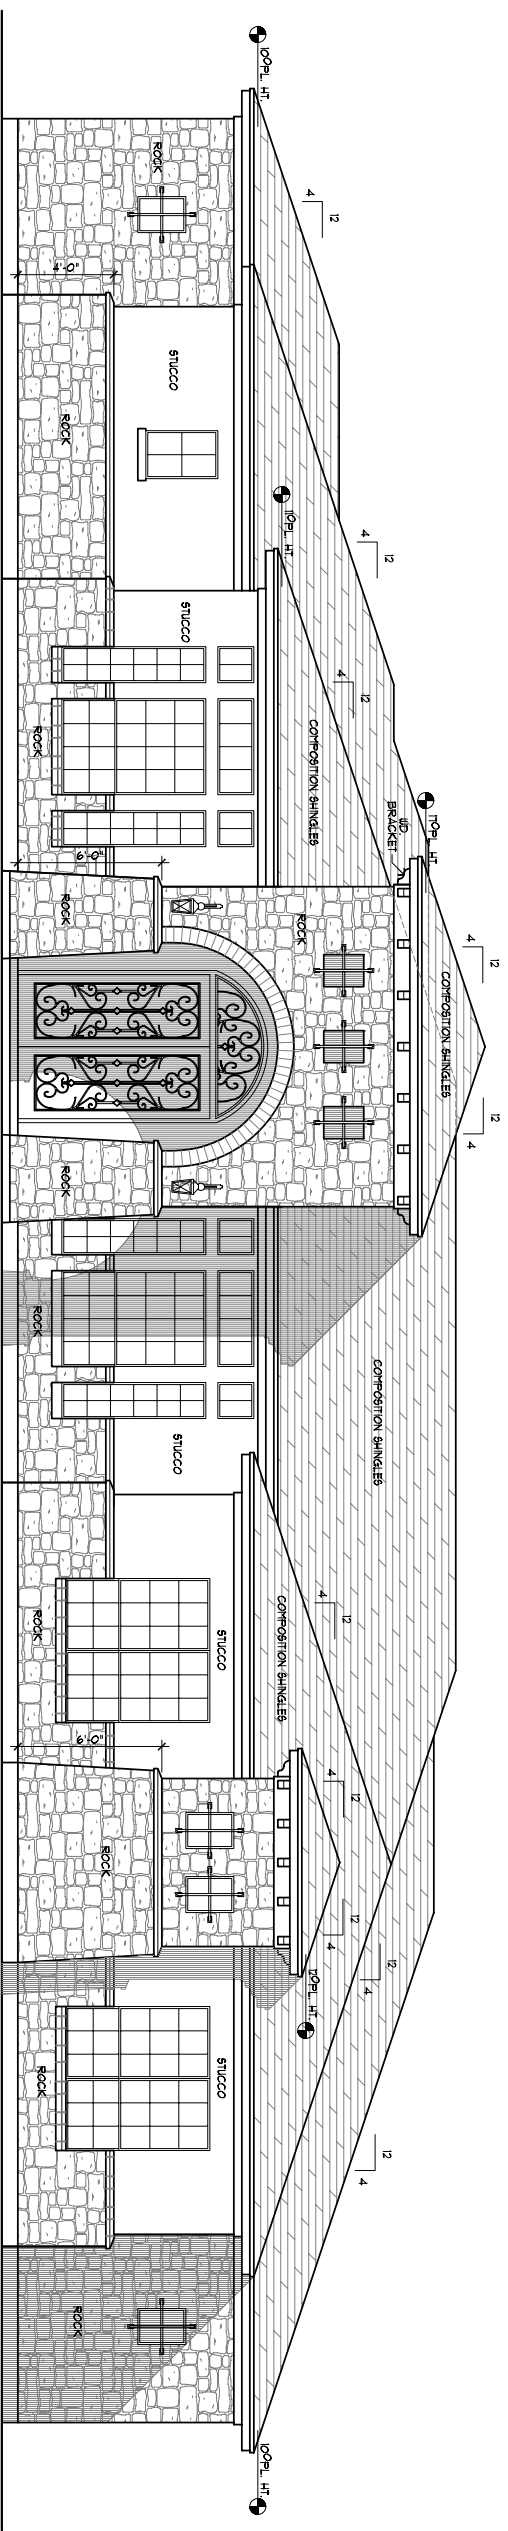


1 FRONT ELEVATION

SCALE: 1/4" = 1'-0"



R6	04-11-08	PRELIMINARY

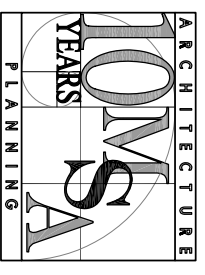

MSA ARCHITECTURE & PLANNING
CELEBRATING 10 YEARS
IN BUSINESS

16719 HUEBNER ROAD
BLDG. 3 SUITE 301
SAN ANTONIO
TEXAS 78248
210 408 7553 VOICE
210 408 7543 FAX
WWW.MSAOFSA.COM

THIS PLAN AND THE DESIGNS CONTAINED HEREIN ARE THE PROPERTY OF MSA OF SAN ANTONIO, INC. AND MAY NOT BE REPRODUCED, ALL OR IN PART, WITHOUT WRITTEN CONSENT FROM MSA OF SAN ANTONIO, INC. MSA OF SAN ANTONIO, INC. IS A PROFESSIONAL BUILDING DESIGN FIRM IN THE STATE OF TEXAS AND IS NOT AN ENGINEERING FIRM. WE DO NOT QUALIFY TO BE ONE NOR ARE WE LICENSED TO DESIGN STRUCTURAL FRAMING, UNDERLACING OR FOUNDATIONS. A LICENSED PROFESSIONAL ENGINEER SHOULD BE CONTACTED AND CONSULTED IMMEDIATELY REGARDING FRAMING, UNDERLACING AND THE FOUNDATION DESIGN. SHOULD AN ENGINEER BE IN PRESENT ON THESE DRAWINGS, THE ENGINEER OF RECORD SHALL BEAR ALL RESPONSIBILITY FOR THE STRUCTURE, UNDERLACING AND FOUNDATION DESIGN FOR THIS PROJECT. MSA OF SAN ANTONIO, INC. IS NOT TO BE HELD RESPONSIBLE FOR THE STRUCTURAL DESIGN IN ANY MANNER OR FORM IF ANY PROBLEMS MAY ARISE.

DANCO
BUILDERS

A RESIDENCE FOR
KEVIN & KAMELA
FIEDLER
LOT 17, BLK
ENCHANTED GLEN
ENCHANTED OAKS

2nd FLOOR PLAN
2nd FLOOR
FRAMING PLAN

GR-3-2232

MSA OF SAN ANTONIO, INC.
© COPYRIGHT 2008 MSA OF SAN ANTONIO, INC. ALL RIGHTS RESERVED