


DK	4-4-08	PRELIM SKETCH
AA	5-2-08	REVISED PRELIM
AA	6-5-08	REVISED PRELIM
AA	1-5-09	CD'S
AA	8-8-09	CHANGES

These drawings are incomplete and may not be used for regulatory approval, permit or construction. For review only. Brent R Anderson, AIA, Registered Architect, State of Texas: 17241.

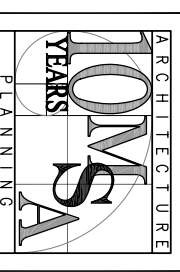

MSA ARCHITECTURE & PLANNING
 CELEBRATING 10 YEARS
 IN BUSINESS
 16719 HUEBNER ROAD
 BLDG. 3 SUITE 301
 SAN ANTONIO
 TEXAS 78248
 210 408 7553 VOICE
 210 408 7543 FAX
 WWW.MSAOFFSA.COM


THIS PLAN AND THE DETAILS CONTAINED HEREIN ARE THE PROPERTY OF MSA ARCHITECTURE AND PLANNING AND NOT BE REPRODUCED, ALL OR IN PART, WITHOUT WRITTEN CONSENT FROM MSA OF SAN ANTONIO, INC.
 MSA OF SAN ANTONIO, INC. IS A PROFESSIONAL BUILDING DESIGN FIRM IN THE STATE OF TEXAS AND NOT AN ENGINEERING FIRM. IT DOES NOT QUALIFY TO BE ONE WHO ARE LICENSED TO DESIGN STRUCTURAL, MECHANICAL, ELECTRICAL OR FOUNDATIONS. A LICENSED PROFESSIONAL ENGINEER SHOULD BE CONTACTED AND CONSULTED PRIOR TO ANY CONSTRUCTION. THE ENGINEER'S SEAL BE PRESENT ON THESE DRAWINGS. THE ENGINEER OF RECORD SHALL BEAT ALL RESPONSIBILITY FOR THE STRUCTURAL UNDERPINNING AND FOUNDATION DRAWINGS FOR THIS PROJECT. MSA OF SAN ANTONIO, INC. IS NOT TO BE HELD RESPONSIBLE FOR THE STRUCTURAL DESIGN AND FOUNDATION OR FOUNDATION DRAWINGS FOR THIS PROJECT.

DANCO BUILDERS
 A CUSTOM HOME FOR:
 MALCOLM & PEGGY MATTHEWS
 KERR COUNTY, TX

SECOND FLOOR PLAN

PAGE 2 OF 4

2GL-3-2678
 © COPYRIGHT 2009 MSA OF SAN ANTONIO, INC. ALL RIGHTS RESERVED

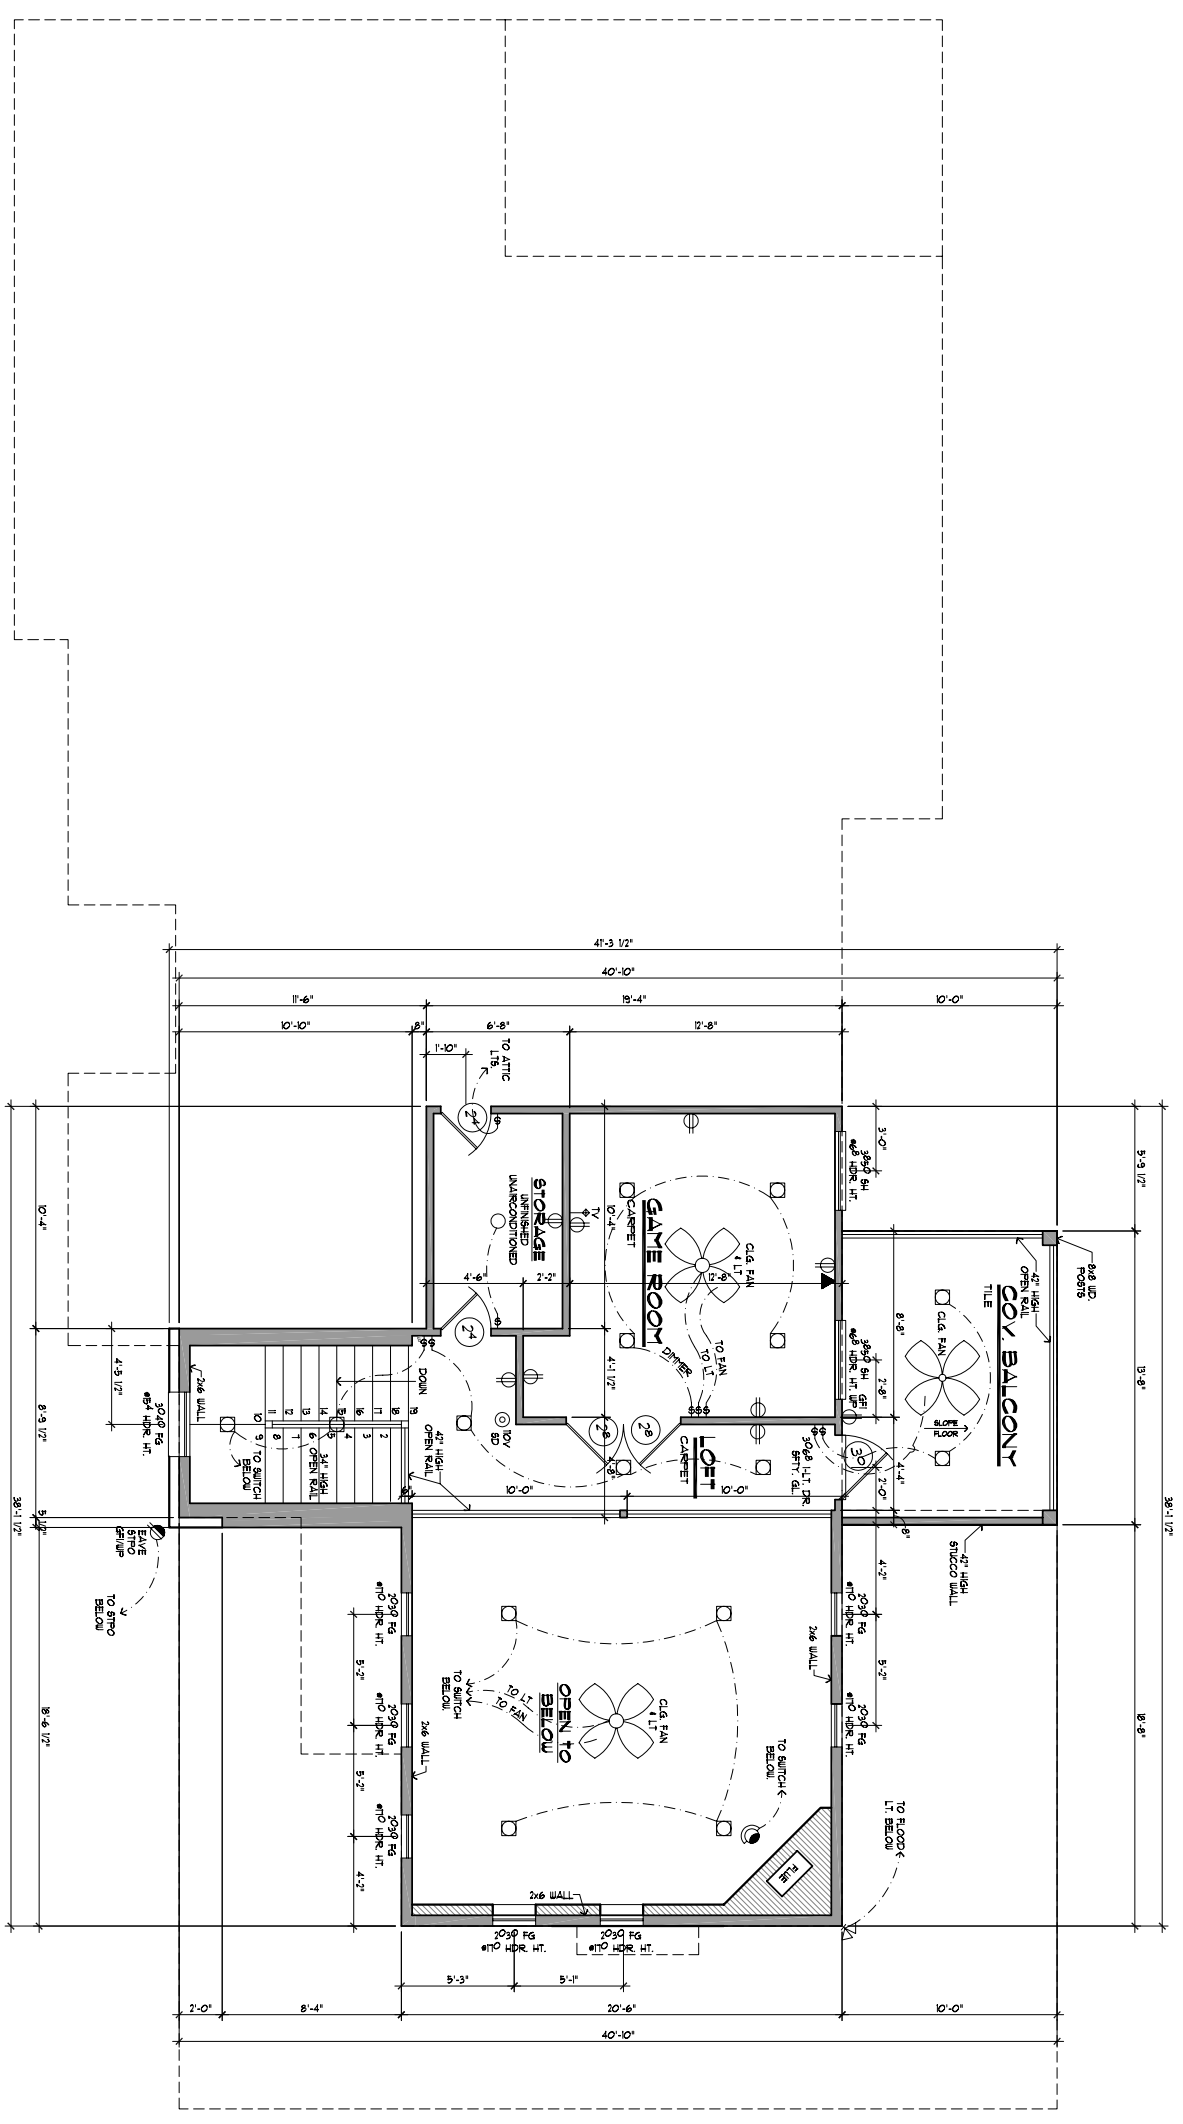

1 SECOND FLOOR PLAN

SCALE: 1/8" = 1'-0"
 8'-0" PLINE HEIGHT
 6'-8" HEADER HEIGHT (UNO)