




**3 ROOF PLAN**  
SCALE 1/8" = 1'-0"  
RE ENGINEER FOR ROOF FINISH

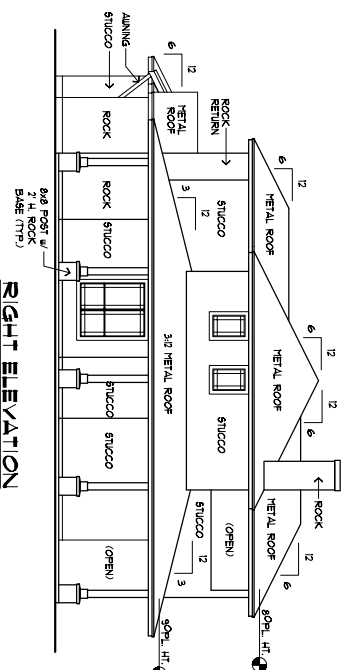

**RIGHT ELEVATION**

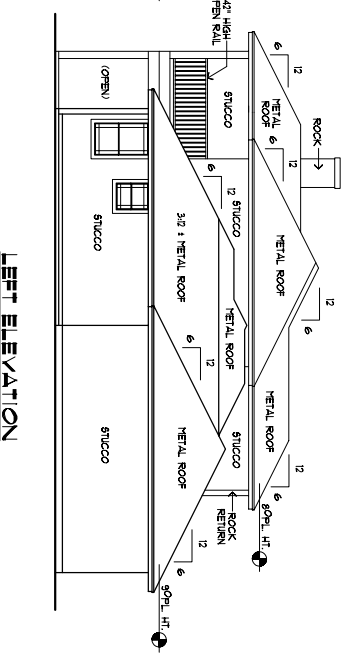


**LEFT ELEVATION**

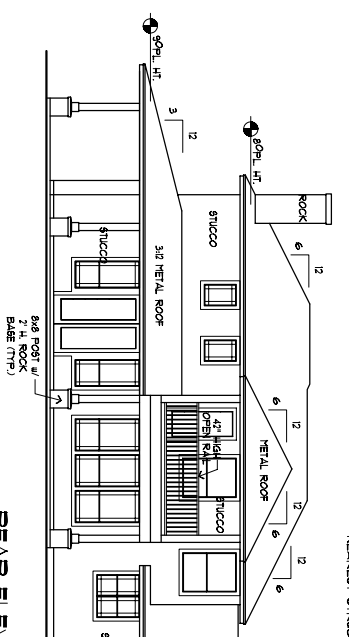

**REAR ELEVATION**


**2 SIDES & REAR ELEVATIONS**  
SCALE 1/8" = 1'-0"

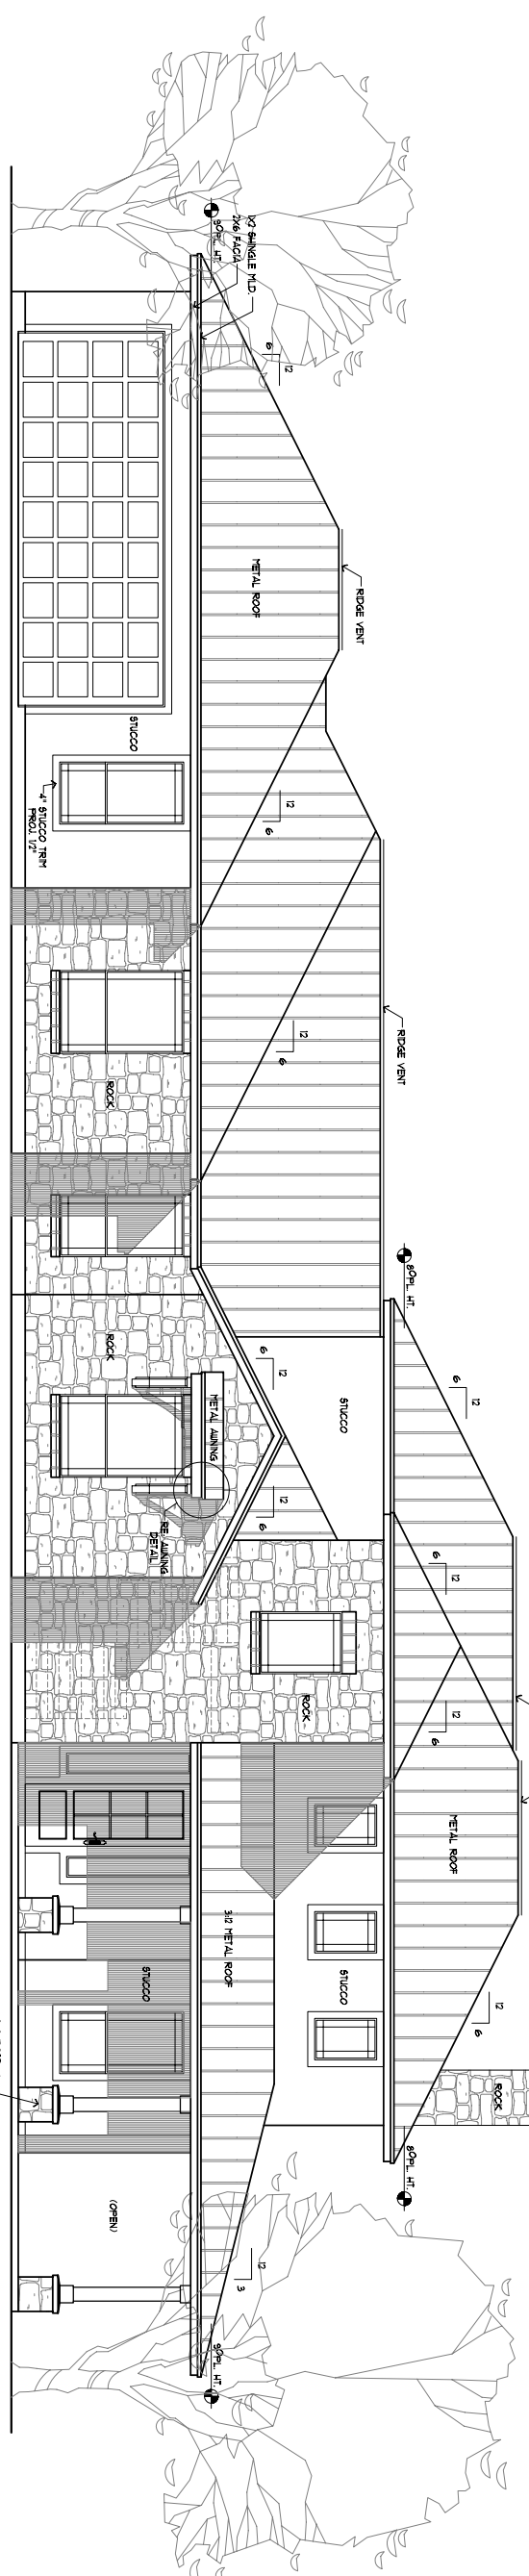

**1 FRONT ELEVATION**  
SCALE 1/8" = 1'-0"

DK	4-4-08	PRELIM SKETCH
AA	5-2-08	REVISED PRELIM
AA	6-5-08	REVISED PRELIM
AA	1-5-09	CD'S
AA	8-8-09	CHANGES

These drawings are incomplete and may not be used for regulatory approval, permit or construction. For review only. Brent R. Anderson, AIA, Registered Architect, State of Texas, 17241.

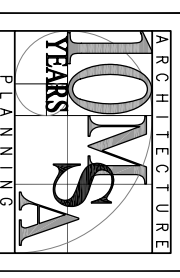

MSA ARCHITECTURE & PLANNING  
CELEBRATING 10 YEARS  
IN BUSINESS  
16719 HUEBNER ROAD  
BLDG. 3 SUITE 301  
SAN ANTONIO  
TEXAS 78248  
210 408 7553 VOICE  
210 408 7543 FAX  
WWW.MSAOFSA.COM

THIS PLAN AND THE DETAILS CONTAINED HEREIN ARE THE PROPERTY OF MSA ARCHITECTURE AND PLANNING AND SHALL NOT BE REPRODUCED, COPIED, EITHER WHOLLY OR IN PART, WITHOUT WRITTEN CONSENT FROM MSA OF SAN ANTONIO, INC.  
MSA OF SAN ANTONIO, INC. IS A PROFESSIONAL BUILDING DESIGN FIRM IN THE STATE OF TEXAS AND IS NOT AN ENGINEERING FIRM. IT DOES NOT QUALIFY TO BE ONE NOR ARE IT LICENSED TO DESIGN STRUCTURAL, MECHANICAL, ELECTRICAL, PLUMBING, OR FOUNDATION. A LICENSED PROFESSIONAL ENGINEER SHOULD BE CONTACTED AND CONSULTED PRIOR TO PROCEEDING WITH ANY WORK. MSA ARCHITECTURE AND PLANNING SHALL BE PRESENT ON THESE DRAWINGS. THE ENGINEER OF RECORD SHALL BEAT ALL RESPONSIBILITY FOR THE STRUCTURAL UNDERPINNING AND FOUNDATION DESIGN FOR THIS PROJECT. MSA OF SAN ANTONIO, INC. IS NOT TO BE HELD RESPONSIBLE FOR THE STRUCTURAL DESIGN AND FOUNDATION DESIGN OR FOR ANY PROBLEMS THAT MAY

**DANCO BUILDERS**

A CUSTOM HOME FOR:  
**MALCOLM & PEGGY MATTHEWS**  
KERR COUNTY, TX

**ELEVATIONS/  
ROOF PLAN**

**PAGE 3 OF 4**

**2GL-3-2638**